


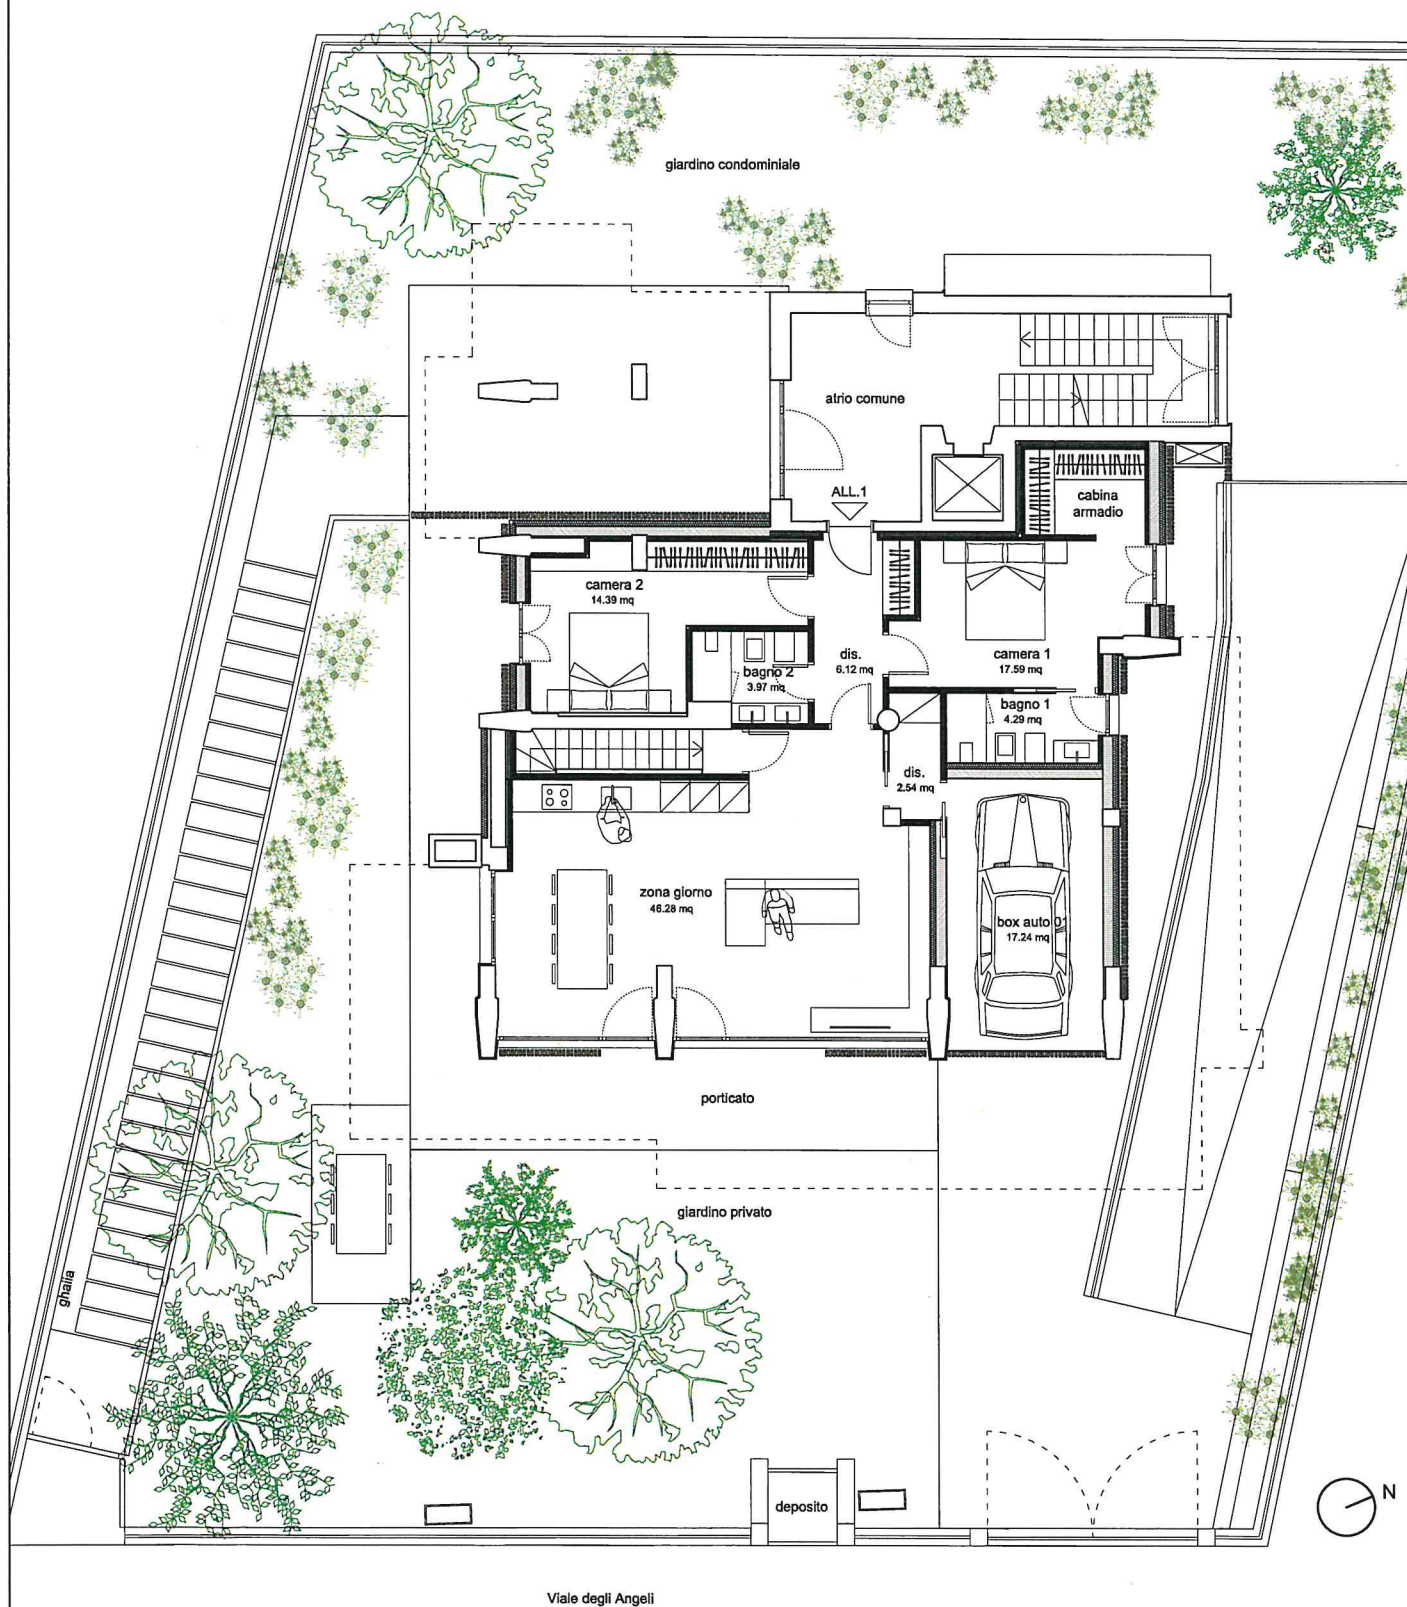

Viale Angeli 90, Cuneo

PIANO TERRA - progetto

12/06/2026



Arch. Luca Massimino
via C. Chiappello, 1
12100 Cuneo
www.3mastudio.com
luca@3mastudio.com
3892739938



Studio 3Mark
Arch. Michele Cassino
Arch. Manuela Rosso
Via Quintino Sella n.3
12100 Cuneo
www.studio3mark.com
info@studio3mark.com